

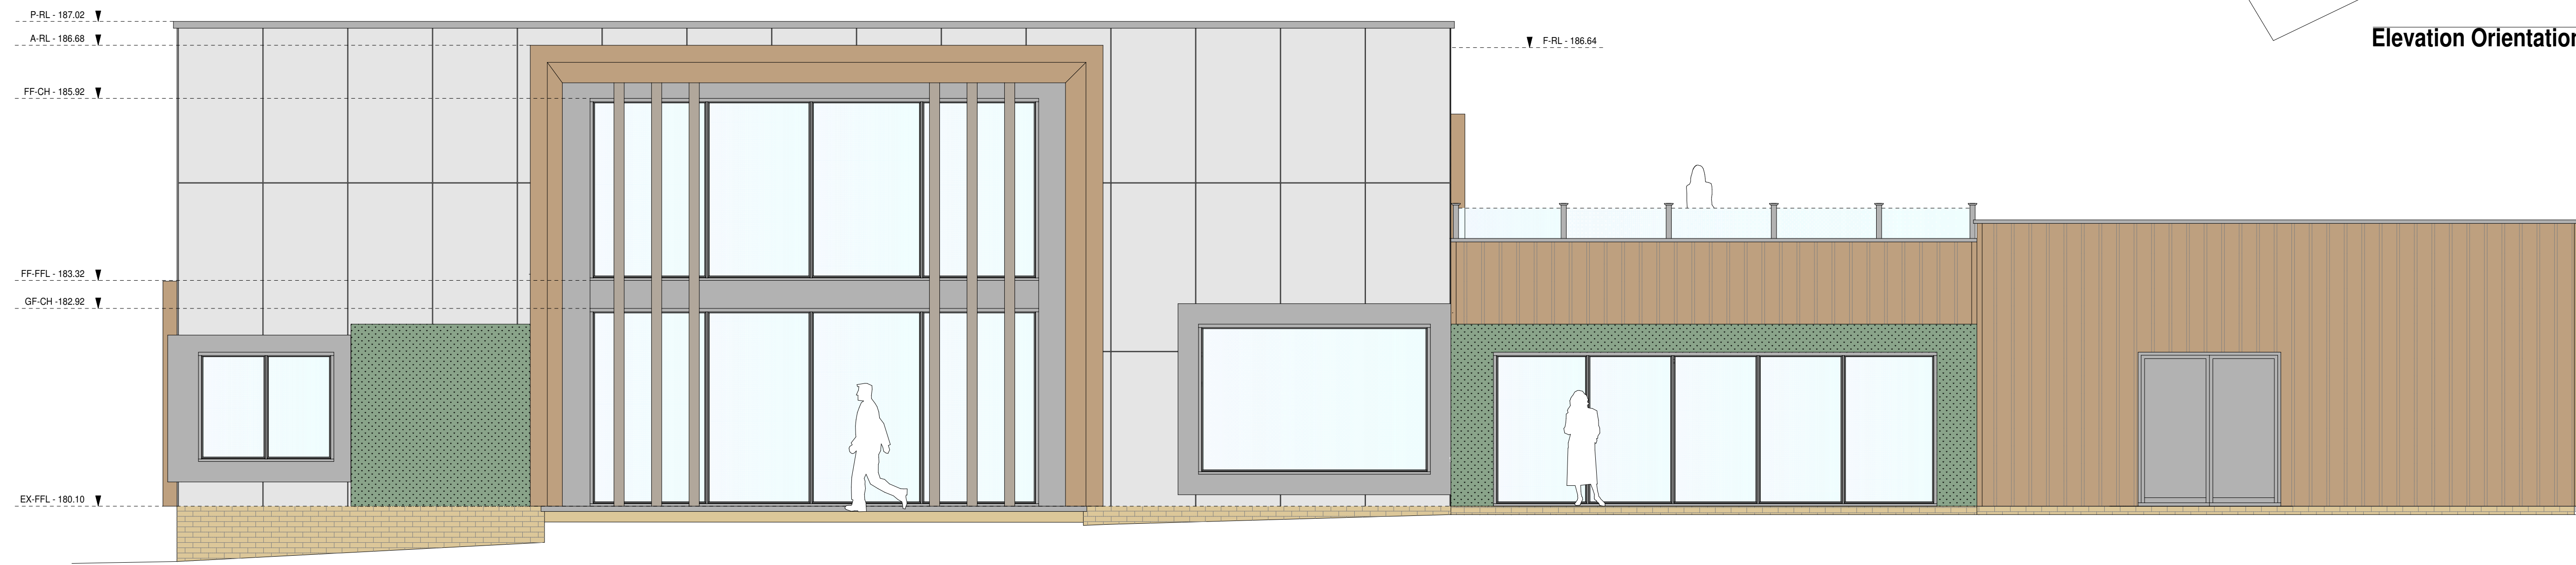


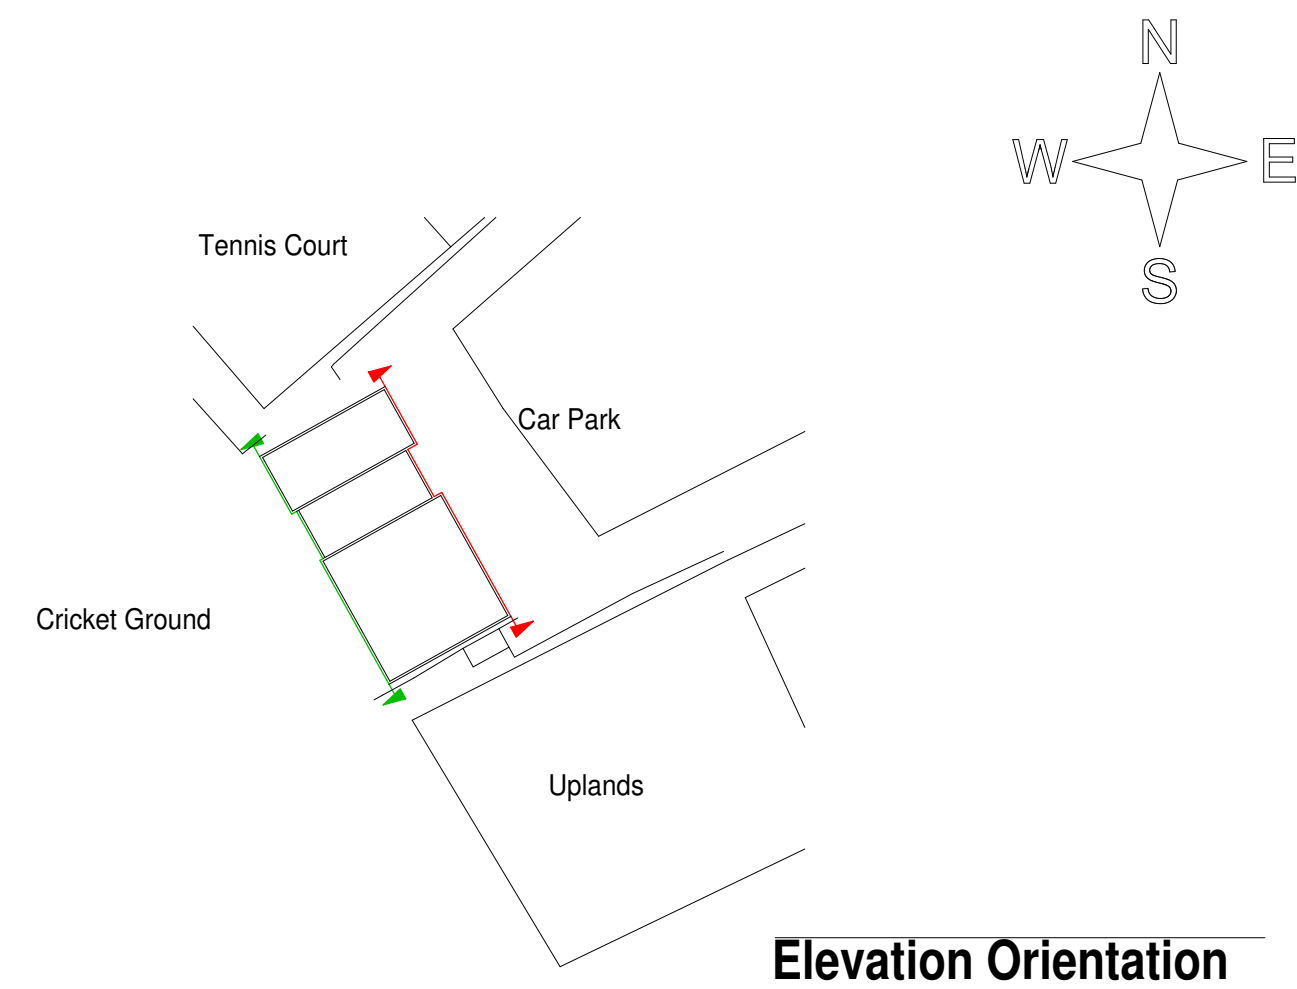


Front Elevation
North East Elevation

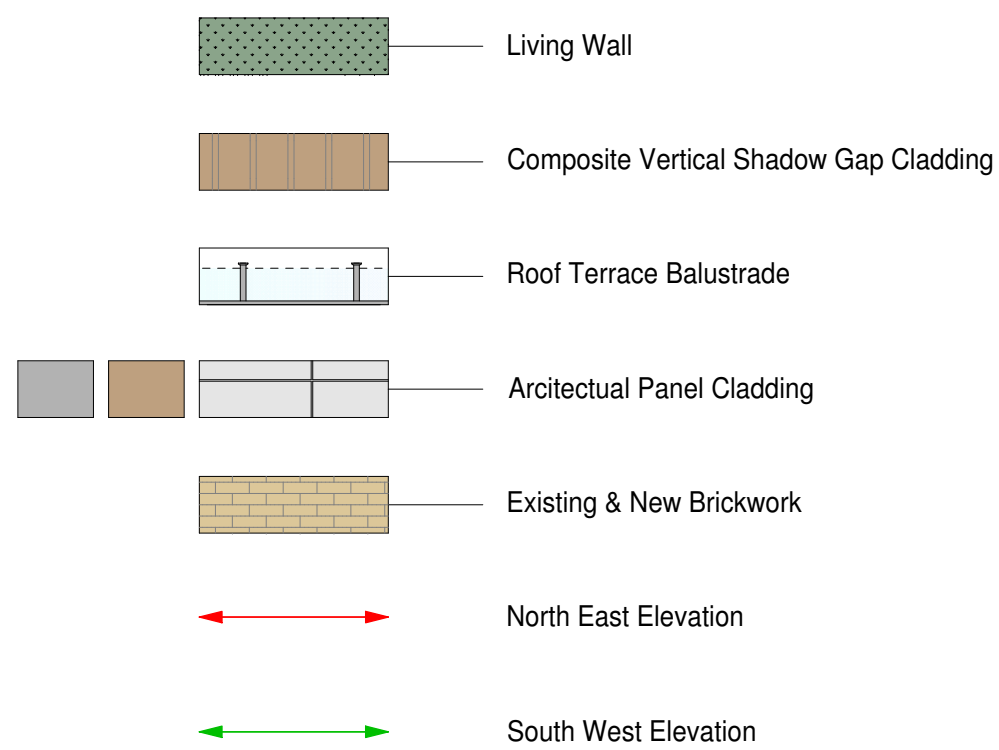

Rear Elevation

South West Elevation

 

Notes

[illegible]

REV	DESCRIPTION	BY	DATE
A	Concept	PN	09.12.2
B	Meeting Revision	PN	11.01.2
C	Concept Revision	PN	20.06.2
D	Planning Issue	PN	10.08.2

Project:

Four Marks PC
Benians Pavilion
Four Marks
GU34 5AF

Client
Four Marks Parish Council
Drawing Phase
Planning Submission
Drawing Date
December 2024
Drawn by
P.Nobes

1.50 @ A1
PP-FREL-001