



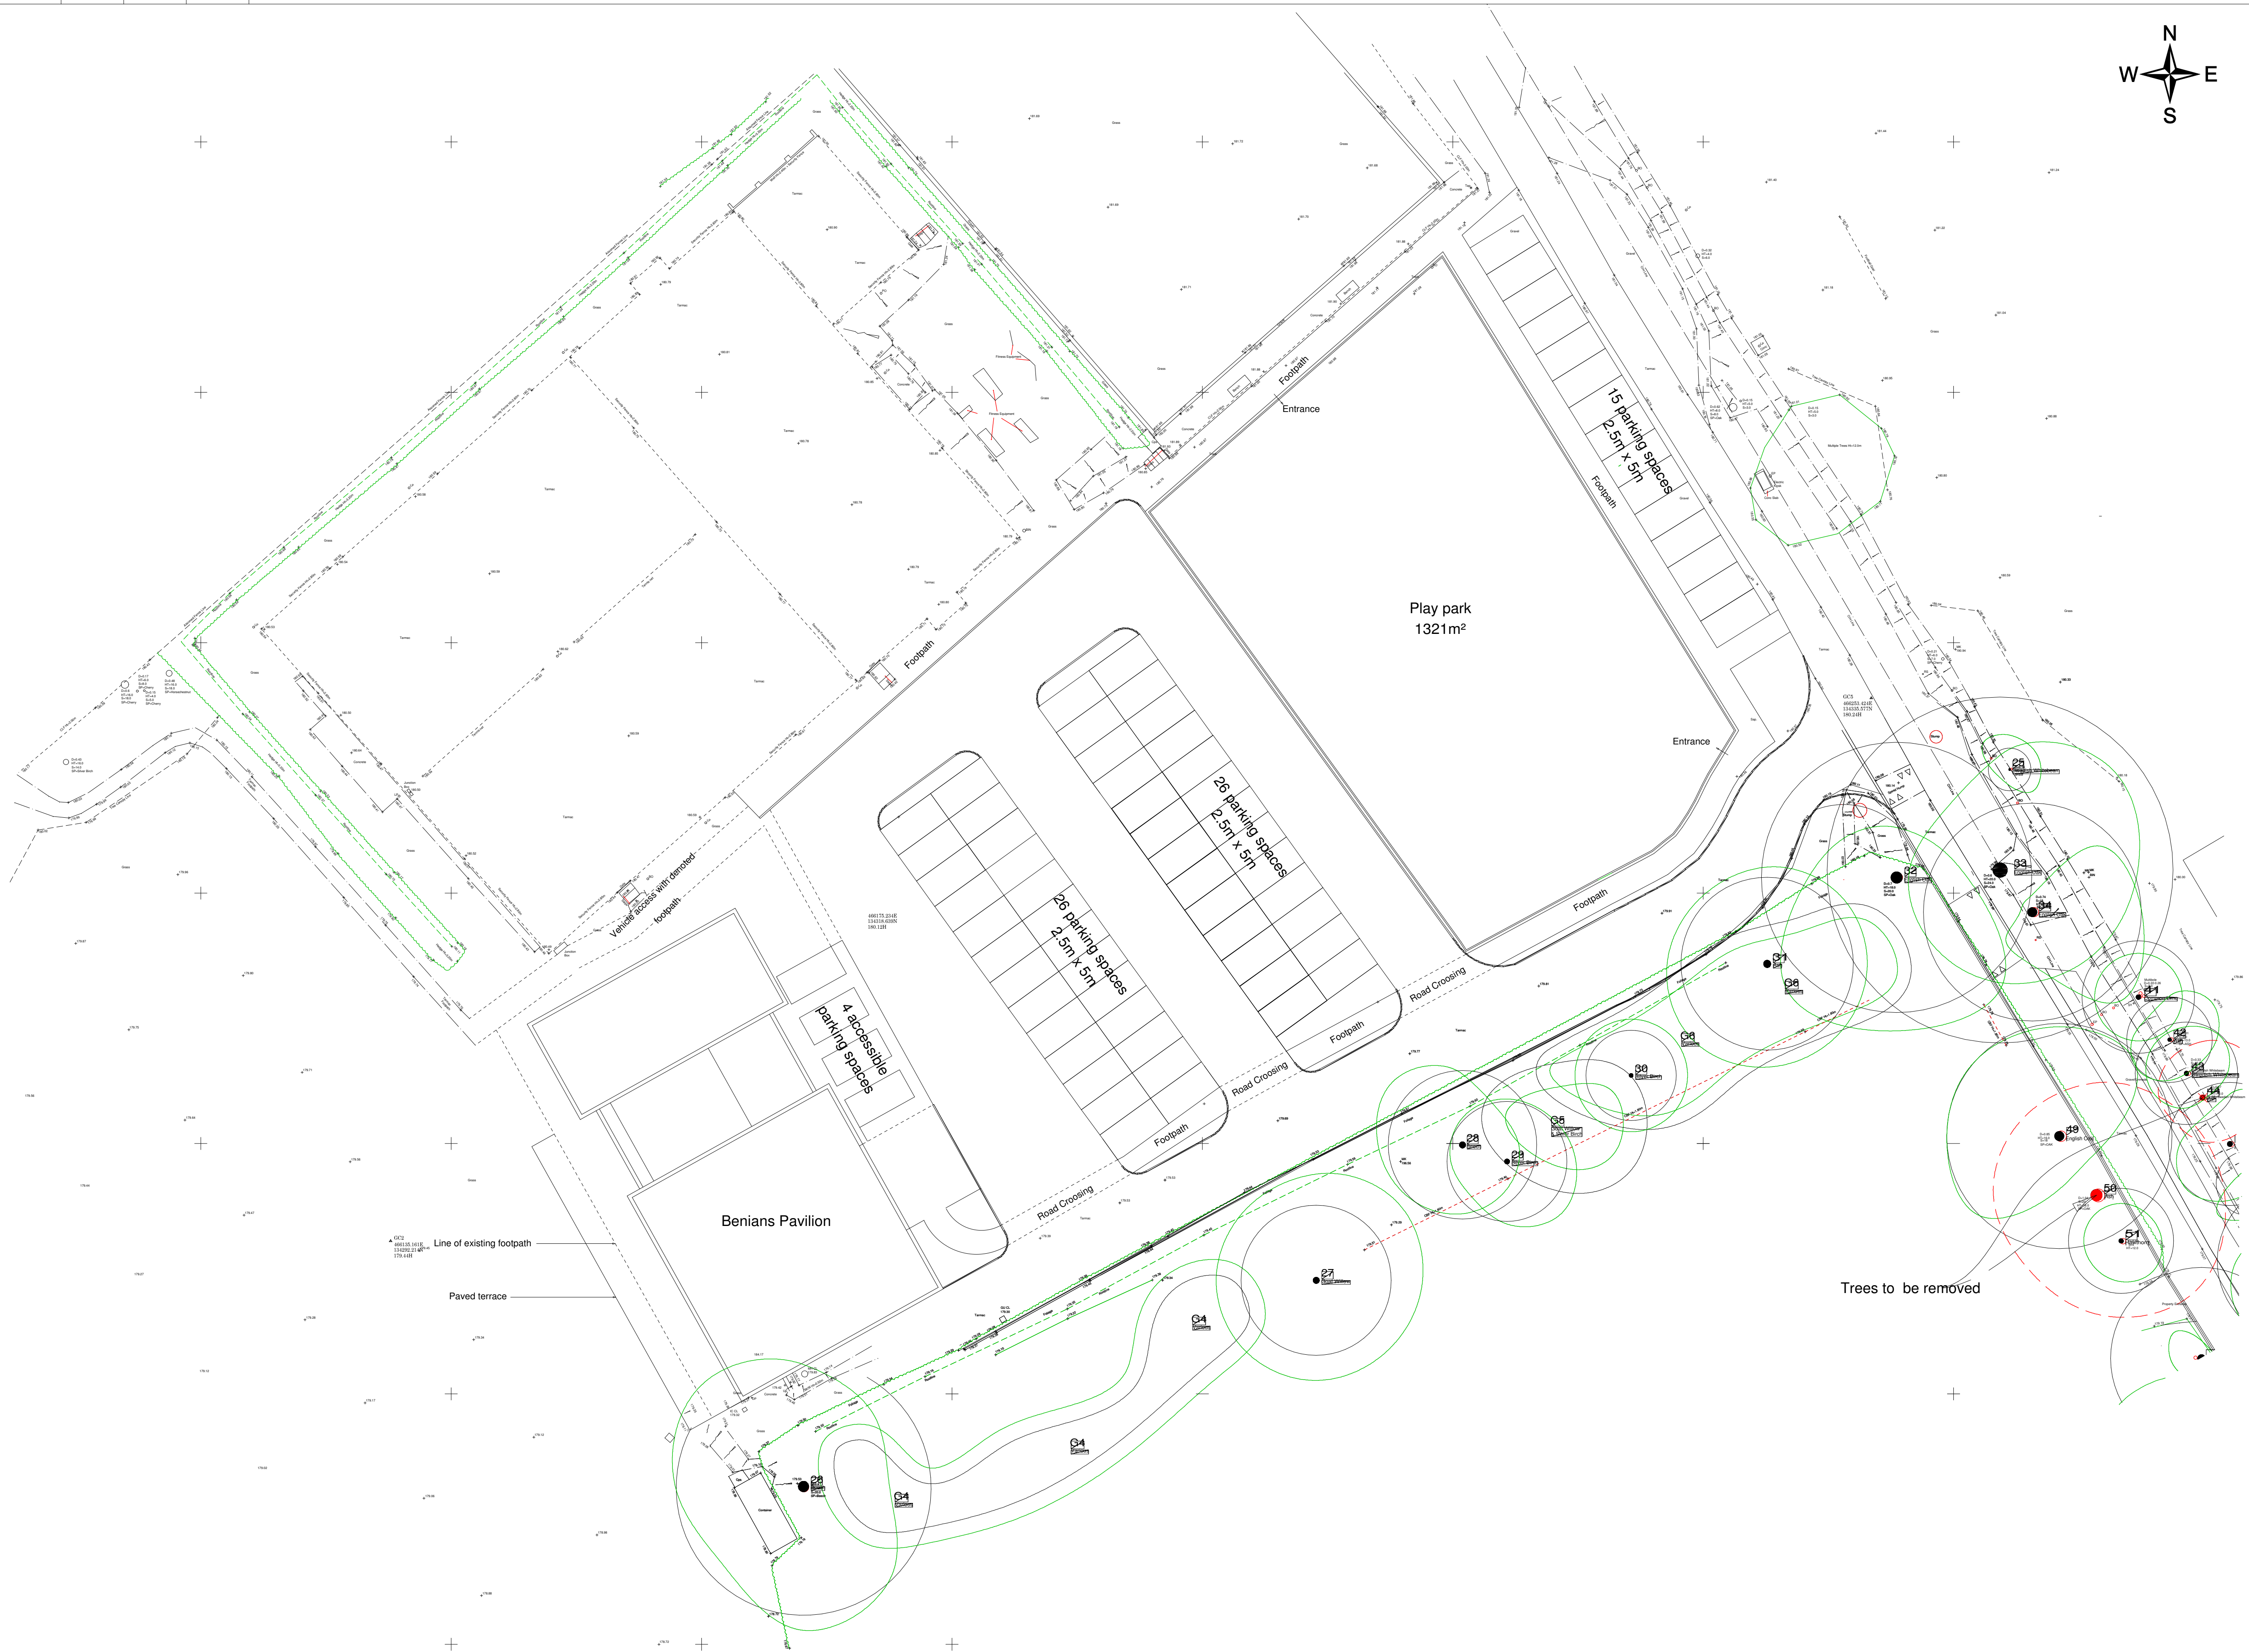

NOT TO SCALE  
F-SE-P-001

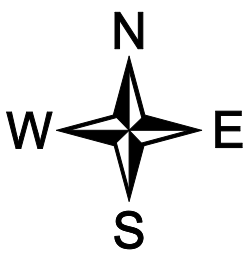



**Notes**

This drawing is intended only for use by the client named herein and only in relation to the project described herein. No part of this drawing may be reproduced, stored in a retrieval system, or transmitted in any form or by any means, electronic, mechanical, photocopying, recording, or by any information storage and retrieval system, without the prior written permission of the consultant.

The client is responsible for ensuring the accuracy and completeness of the information provided. The consultant is not responsible for any errors or omissions in the drawing, and the client is responsible for ensuring that the drawing is used in accordance with the intended purpose.

The consultant is not responsible for any errors or omissions in the drawing, and the client is responsible for ensuring that the drawing is used in accordance with the intended purpose.

**Davtee**  
CHARTERED LANDSCAPE CONSULTANCY

Davtee House, 11-13 Lenton Street  
Aldon, Hampshire, GU34 1HG  
01420 541525  
www.davtee.com



Project: **Benians Pavilion**  
**Uplands Lane**  
**Four Marks**  
**GU34 5AF**

Client: Four Marks Parish Council  
Drawing Phase: Preliminary Planning  
Drawing Date: June 2023  
Drawn by: P. Nobes

1:250 @ A1  
**PP-CP-003**

0 5 10 15 20 25 30 35 40 45 50m



  

NOT TO SCALE  
PP-FP-001






1	2	3	4	DO NOT SCALE - Printed Paper Alignment Size Check Only
---	---	---	---	--

**A**

B

C

D

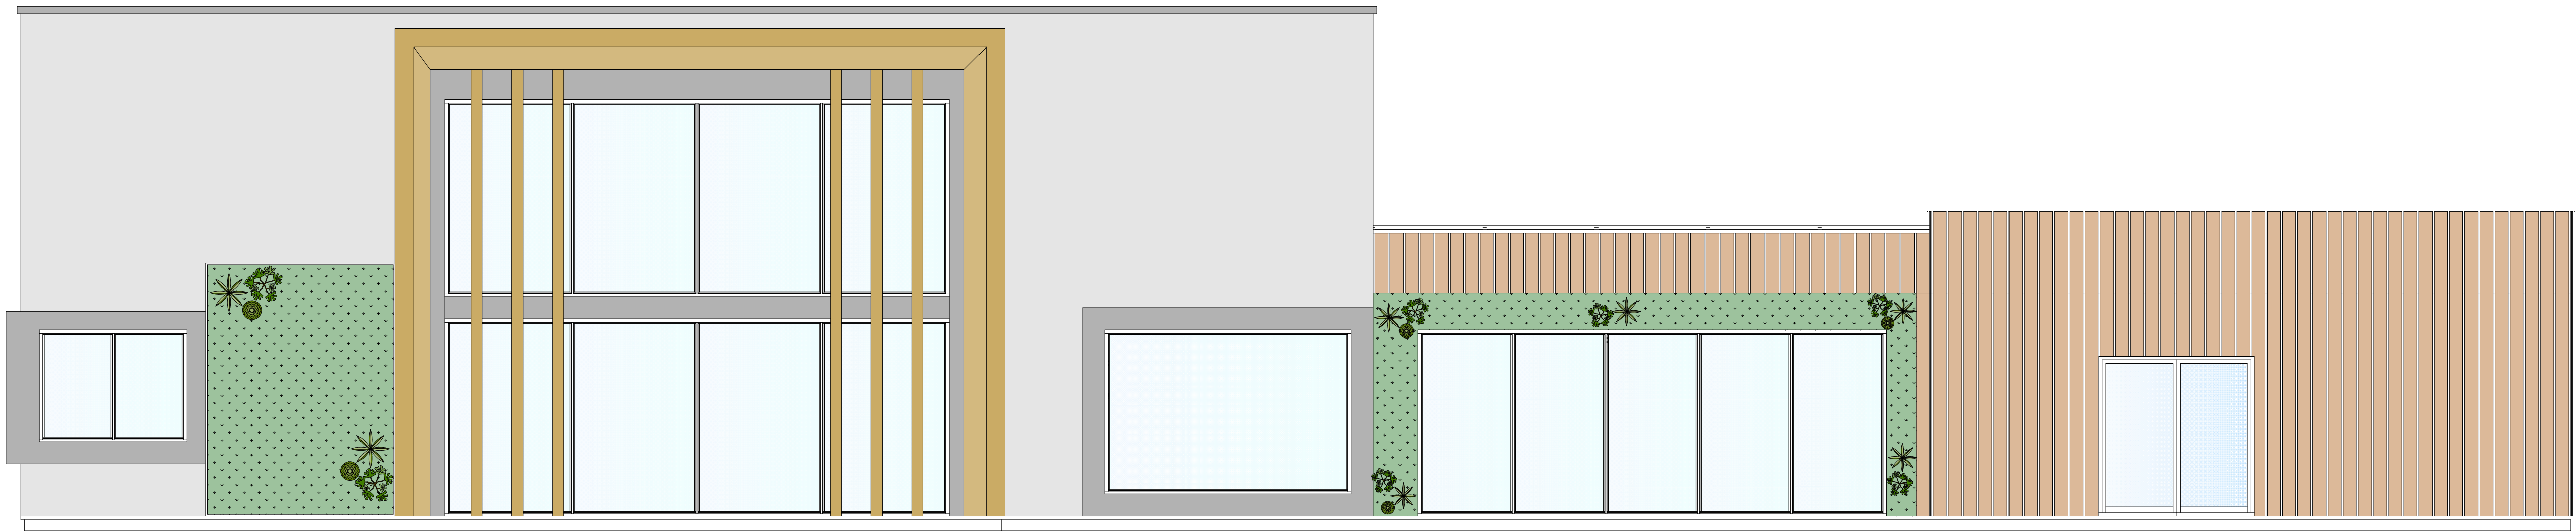

### Front - North East Elevation

E


F

G

H

**i**

J

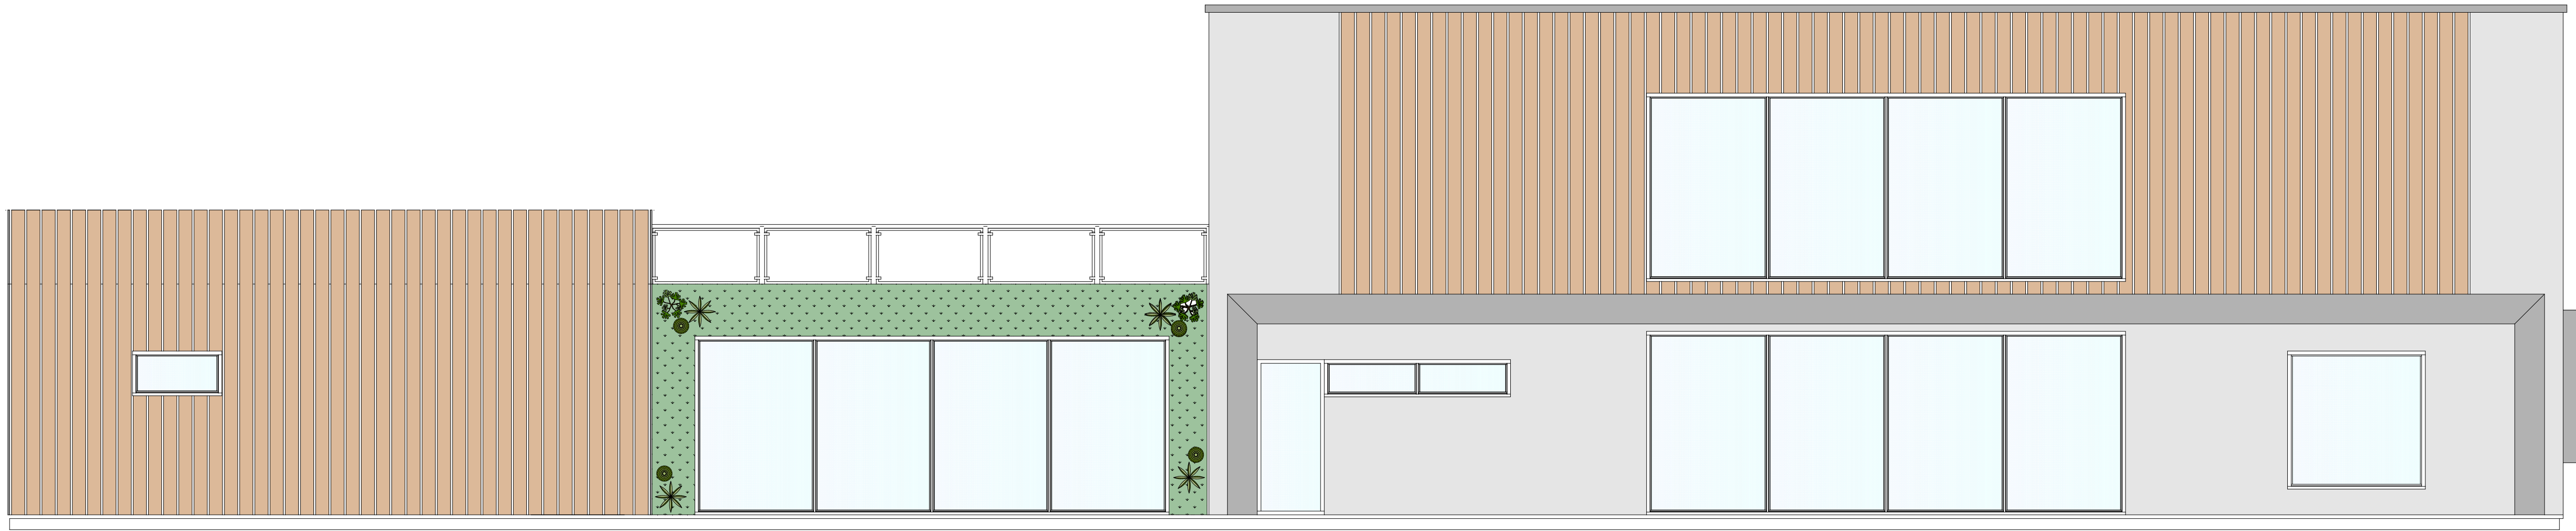

### Rear - South West Elevation

## Notes

This drawing is intended only for use by the client named below and only in relation to the project detailed below. No part of this drawing may be reproduced whatsoever without written permission of Daveco Ltd and retains the copyright in all the information within this drawing.

Do not scale off drawings. Any measurements taken from information which is not dimensioned on the electronic copy are at the risk of the recipient. This drawing has been produced to a degree of accuracy commensurate with the paper and drawing scale denoted in the drawing information detail and any dimensions extracted should be treated as such.

All dimensions to be checked on site before any work commences. Any discrepancies to be reported to the supervising officer. All dimensions

The recipient is responsible for verifying the correctness and completeness of the information issued. This should be done by consulting all relevant

Contractor must take photographs throughout the build for all Key and

discussed element. Whilst we have provided build information the contractor must act as the principle designer for building control purposes as Davelee will not be overseeing or inspection any work to ensure compliance.



Project: Benians Sports Pavilion  
Uplands Lane  
Four Marks  
GU34 5AF

Client  
Four Marks Parish Council  
Drawing Phase  
Preliminary Planning  
Drawing Date  
June 2025  
Drawn by  
P.Nobes

NOT TO SCALE  
F-EL-FR-001