


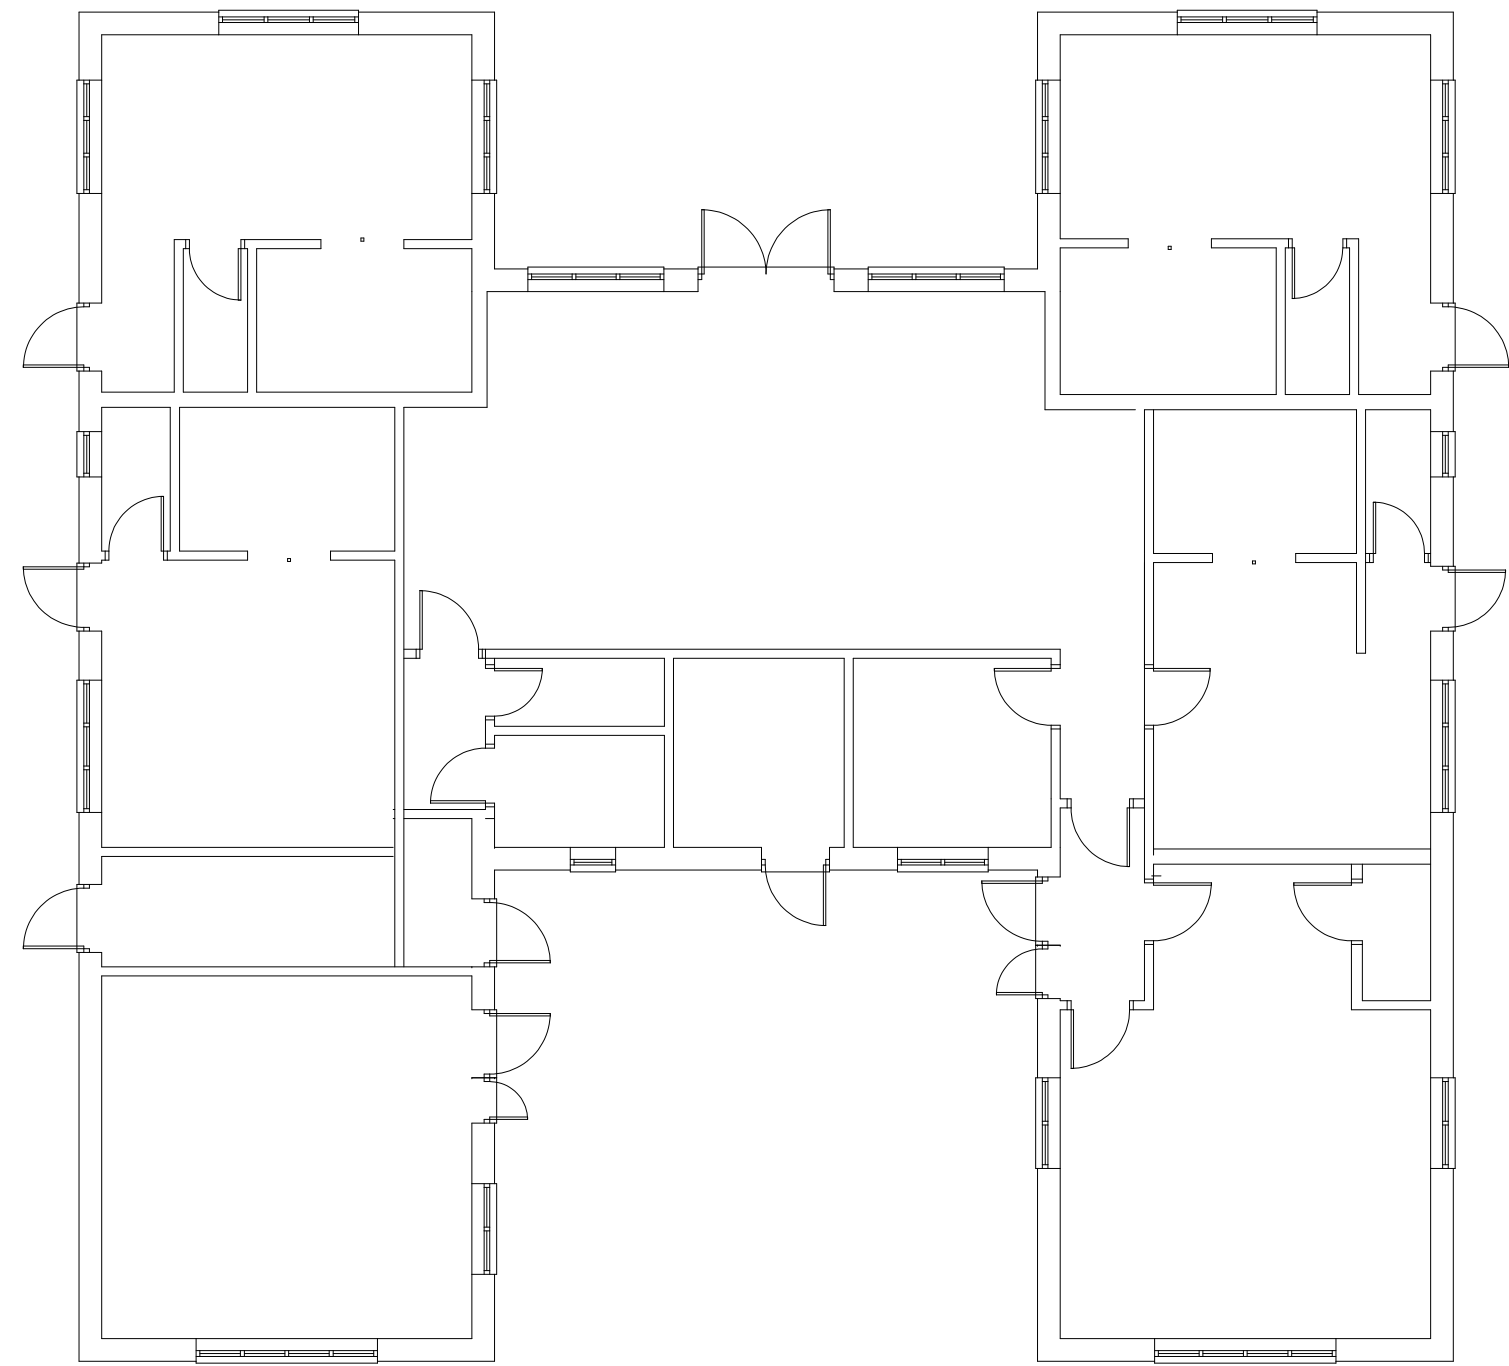

Total GEA - 253.431m²

Existing Ground Floor



North West Elevation (Side)



South East Elevation (Side)



1.100 @ A3
EX-AP-001